


iplA3.v12

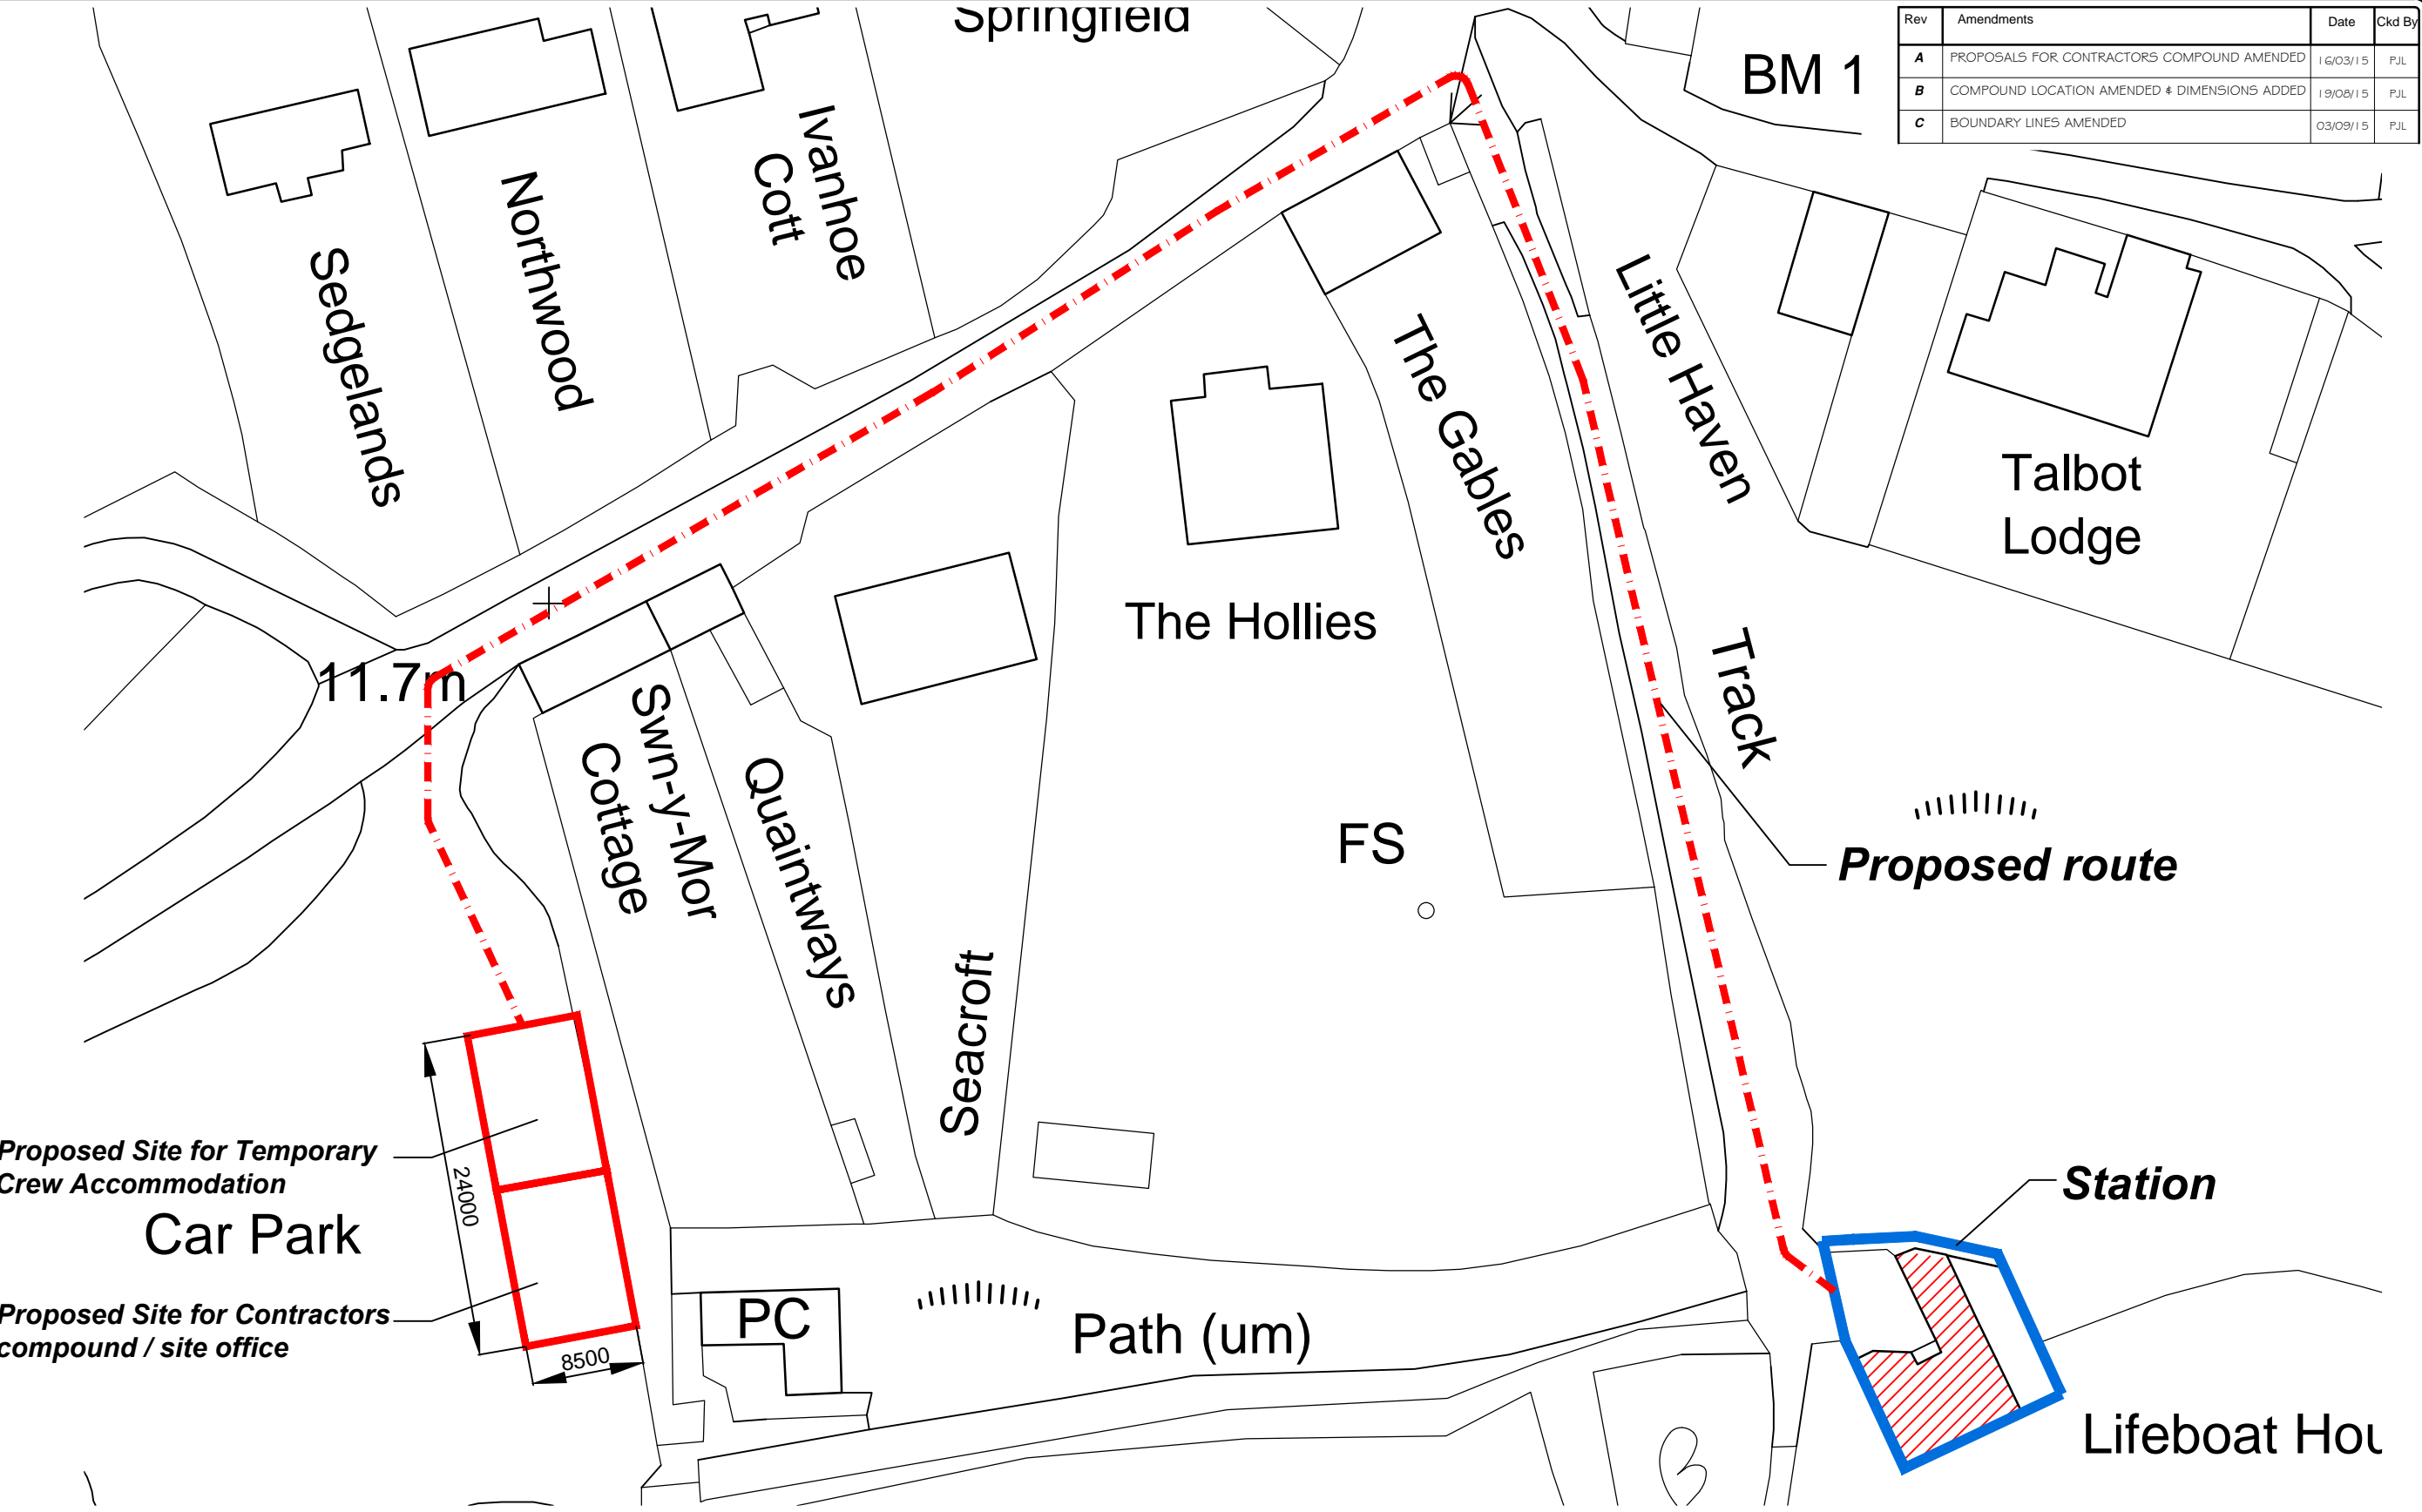

Proposed Site for Temporary
Crew Accommodation

Car Park

Proposed Site for Contractors
compound / site office

Rev	Amendments	Date	Ckd By
A	PROPOSALS FOR CONTRACTORS COMPOUND AMENDED	16/03/15	P.J.L
B	COMPOUND LOCATION AMENDED & DIMENSIONS ADDED	19/08/15	P.J.L
C	BOUNDARY LINES AMENDED	03/09/15	P.J.L

Only use figured dimensions. Any
discrepancies must be reported to
LEWIS PARTNERSHIP LIMITED
The copyright of this drawing
remains the property of
LEWIS PARTNERSHIP LIMITED
Lewis Partnership Limited, registered in
Wales, reg no. 3913005



59443/A/001/UK/EN

13 Park Crescent LLANELLI Carmarthenshire SA15 3AE
01554 777998
e.mail : enquiries@lewispartnership.co.uk
WWW.lewispartnership.co.uk



RIBA no. 279554



Project
PROPOSED ALTERATIONS & EXTENSION
Location : RNLI, PORT EYNON
Client : RNLI

Title
Site Compound Layout

Project Number	1543	Drawing Number	16	Rev.	C	Scale	1:500	Status	CONSTRUCTION	A3
----------------	------	----------------	----	------	---	-------	-------	--------	--------------	----

Date Drawn	By
02/15	klp
Date Checked	By
02/15	drw